






**CLASSROOMS**  
 each approx 34 sq metres:  
 with possibility of flexible partitioning

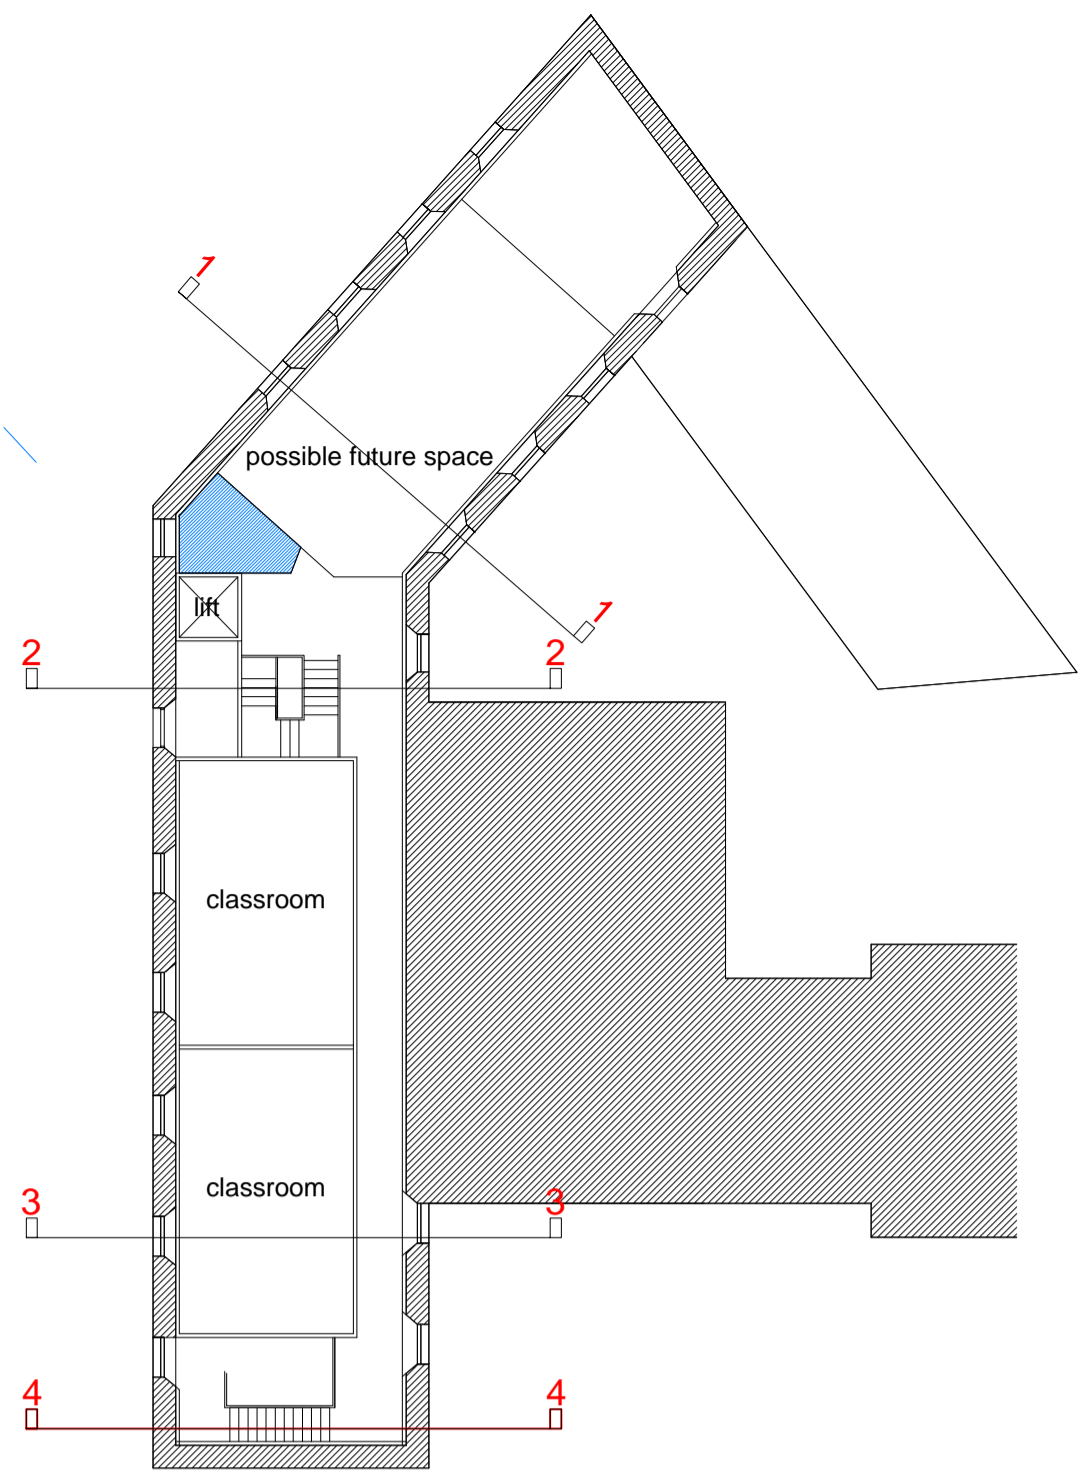

**LEVEL 2**

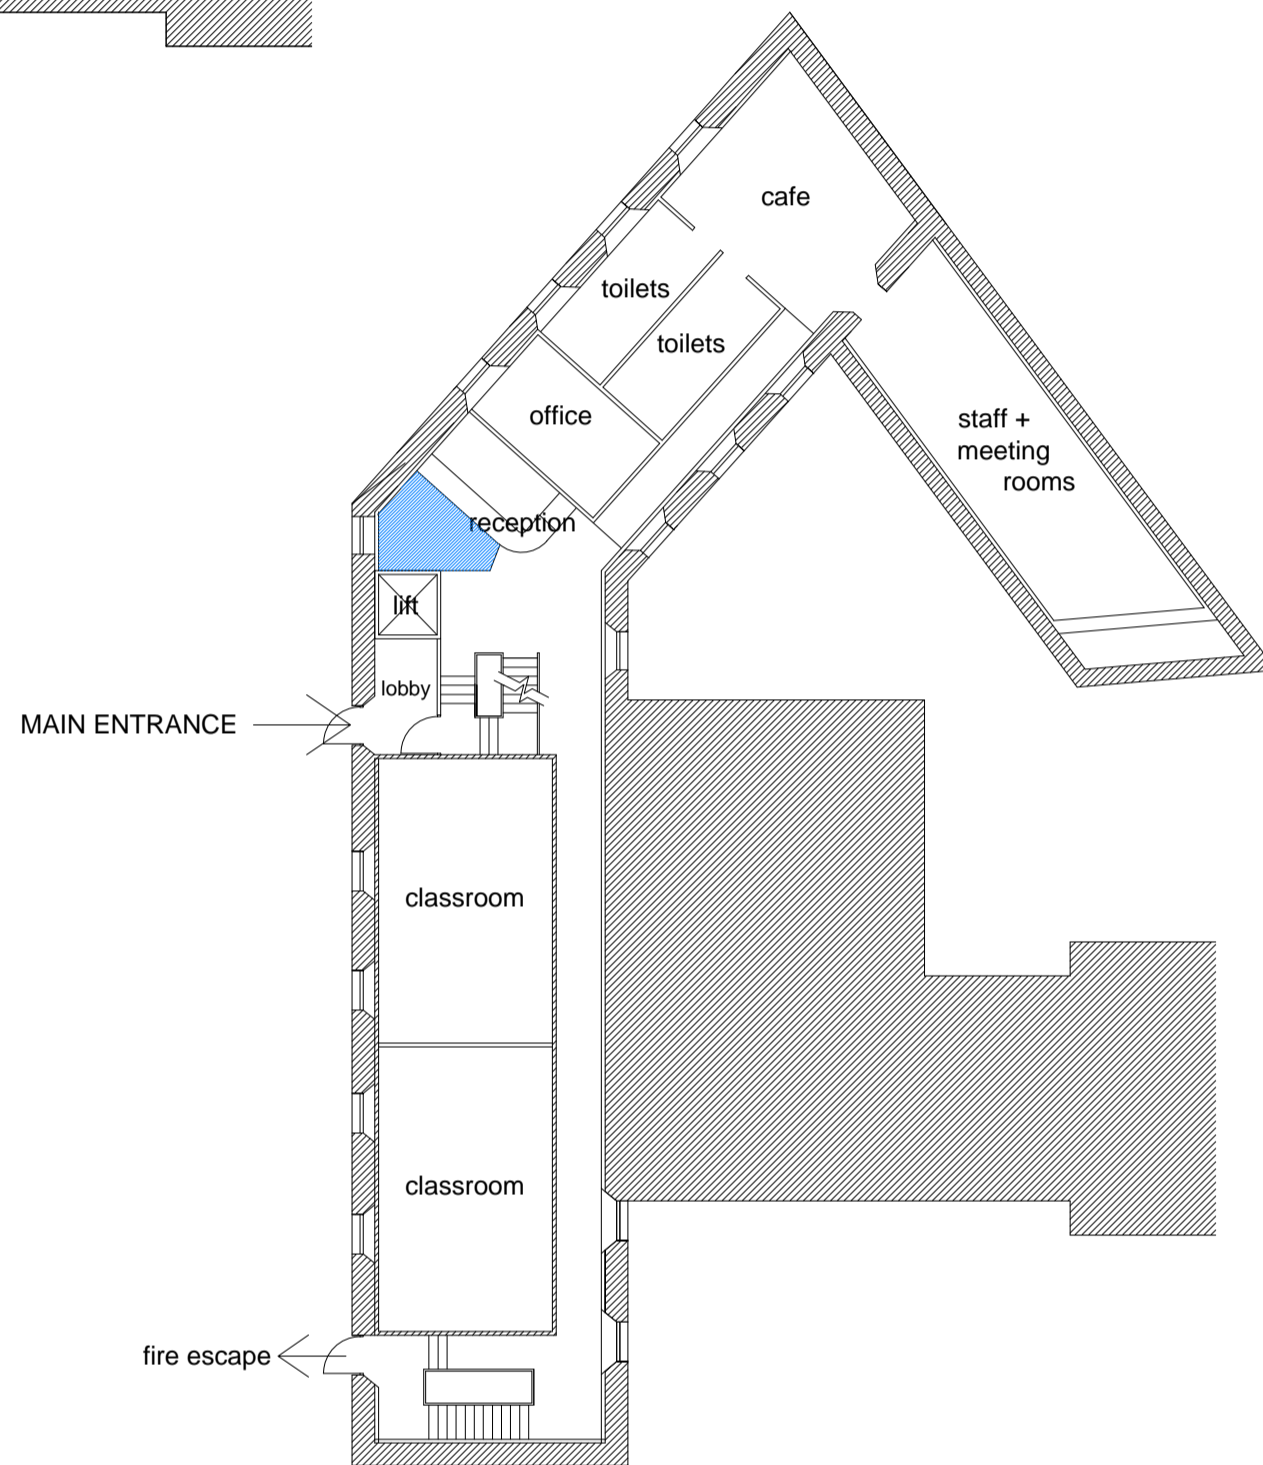

**LEVEL 1**

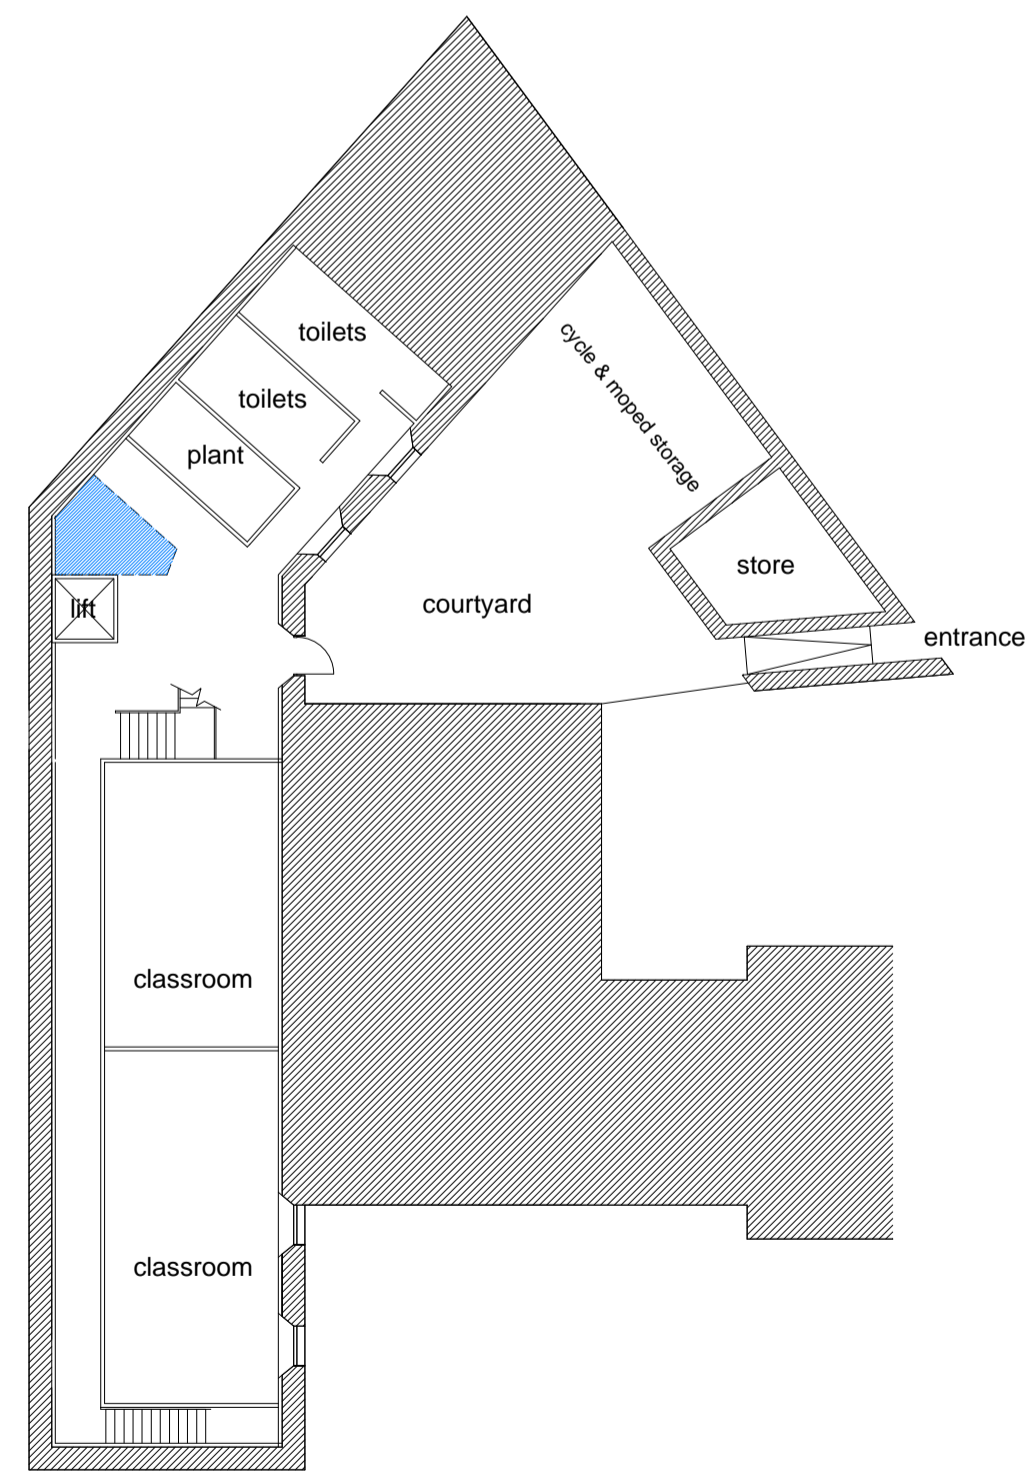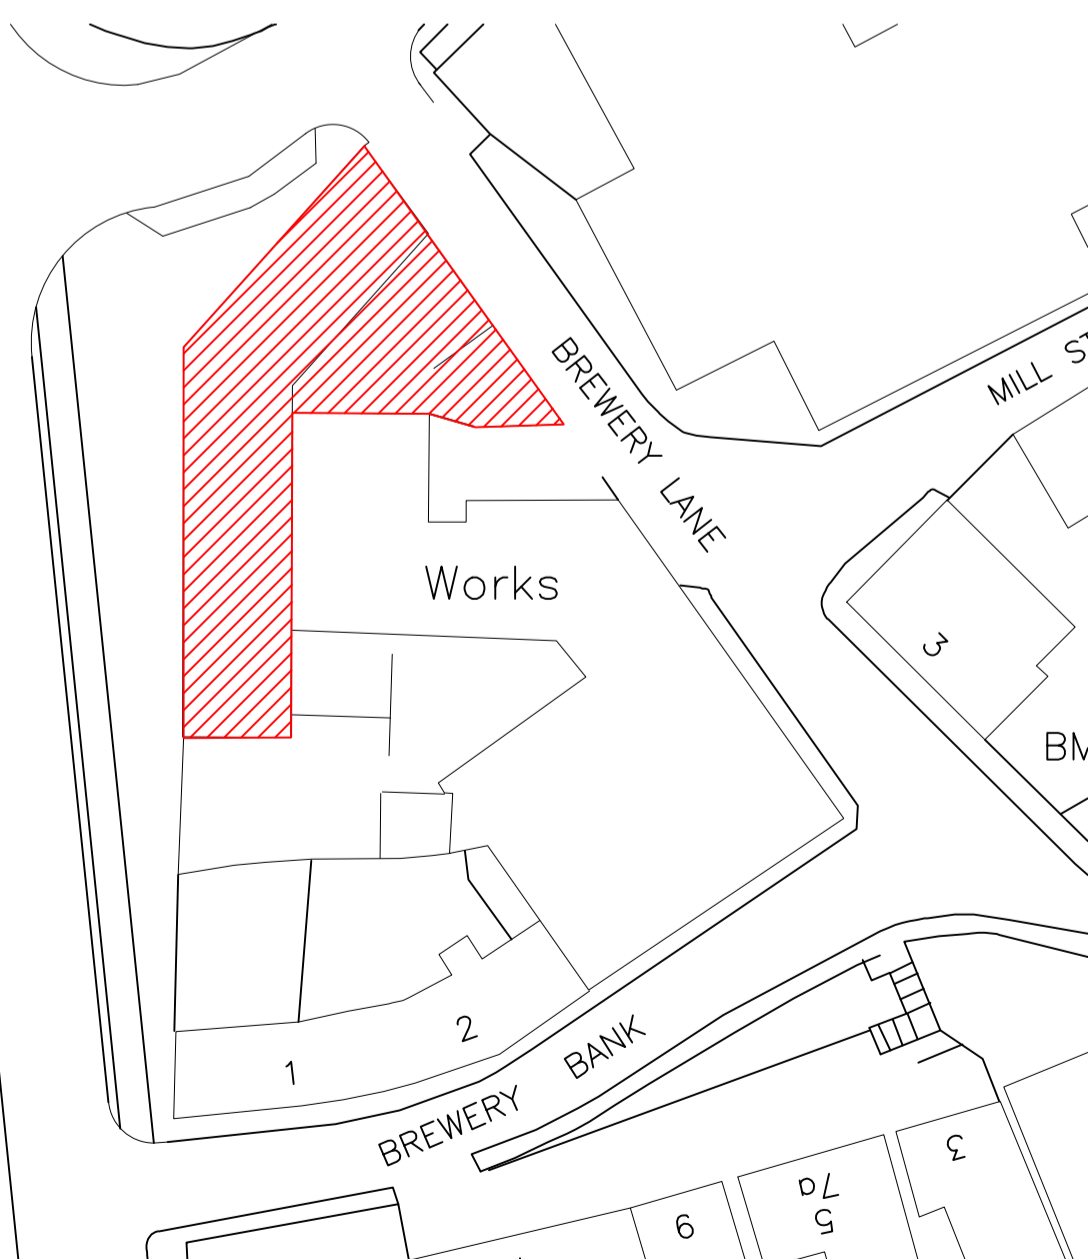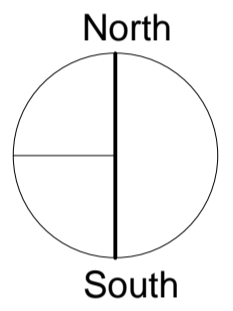

**LEVEL 0**

Job No	263	Project	TWEEDMOUTH BREWERY
Drawing No	P.021	Description	1:200 outline plans
Revision			
Date	Jan 2017		

**THOMAS STEWART ARCHITECT**  
 28 West End Road Tweedmouth Berwick upon Tweed TD15 2HL  
 07968 720217  
 thomasstewartarchitect@live.co.uk